

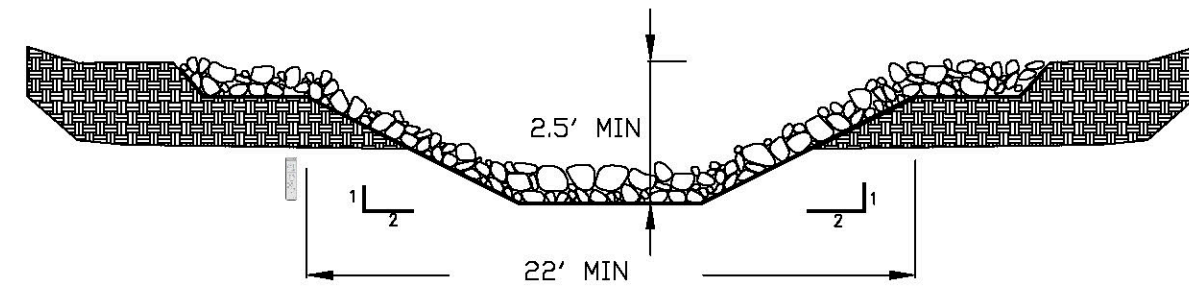
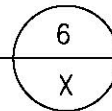



PLAN VIEW DISSIPATION POOL
NTS

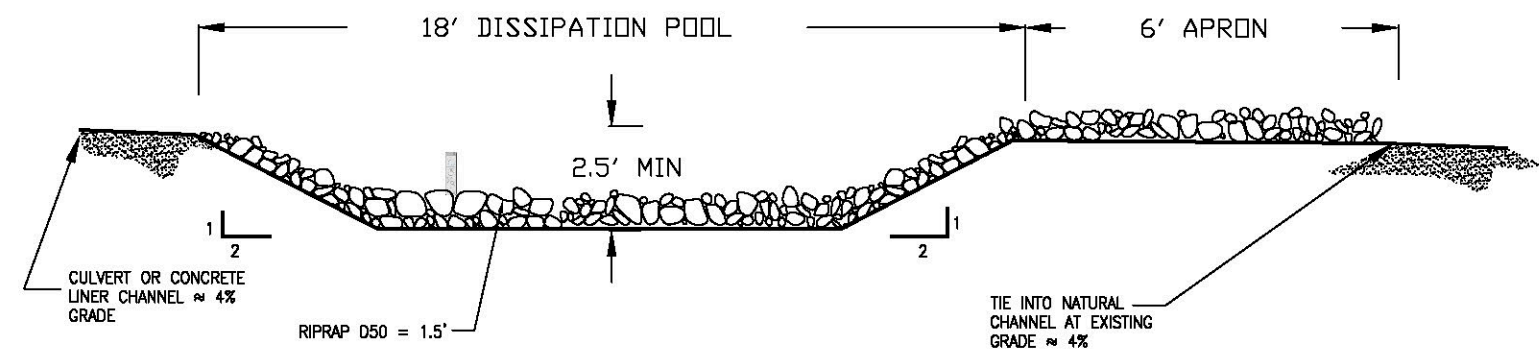

TYPICAL CROSS SECTION OF DISSIPATION POOL
NTS

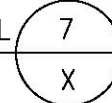

PROFILE OF DISSIPATION POOL
NTS

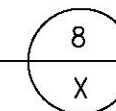

Prepared For:
UNITED STATES DEPARTMENT OF THE INTERIOR
BUREAU OF LAND MANAGEMENT
ANCHORAGE FIELD OFFICE
 4700 BLM Road
 Anchorage, AK 99507

Prepared By:
Ecology and Environment, Inc.
 720 Third Ave., Suite 1700
 Seattle, WA 98104

NO.	DATE	DWN	APP'D	DESCRIPTION

	DESIGNED BY: J. JENKINS
	CHECKED BY: N. BROWN P.E.
	DRAWN BY: V. GEE

DRAFT

DRAFT

RED DEVIL MINE EECA RED DEVIL, ALASKA FIGURE 4 - 6: DETAILS 6,7 & 8 ALTERNATIVES 2 & 3 DISSIPATION POOL CONCEPTUAL DESIGN			
SCALE NOTED	DATE ISSUED 11-25-13	CAD FILE NO. CHICAGO\PROJECT\START\RED DEVIL\EECA\CAD	DRAWING NO. 6 OF 7