


# Pass Springs Salvage Timber Sale Exhibit A - 1:30,000

Contract # WYP07-TS-2024-0001  
Elevation: 8000 feet

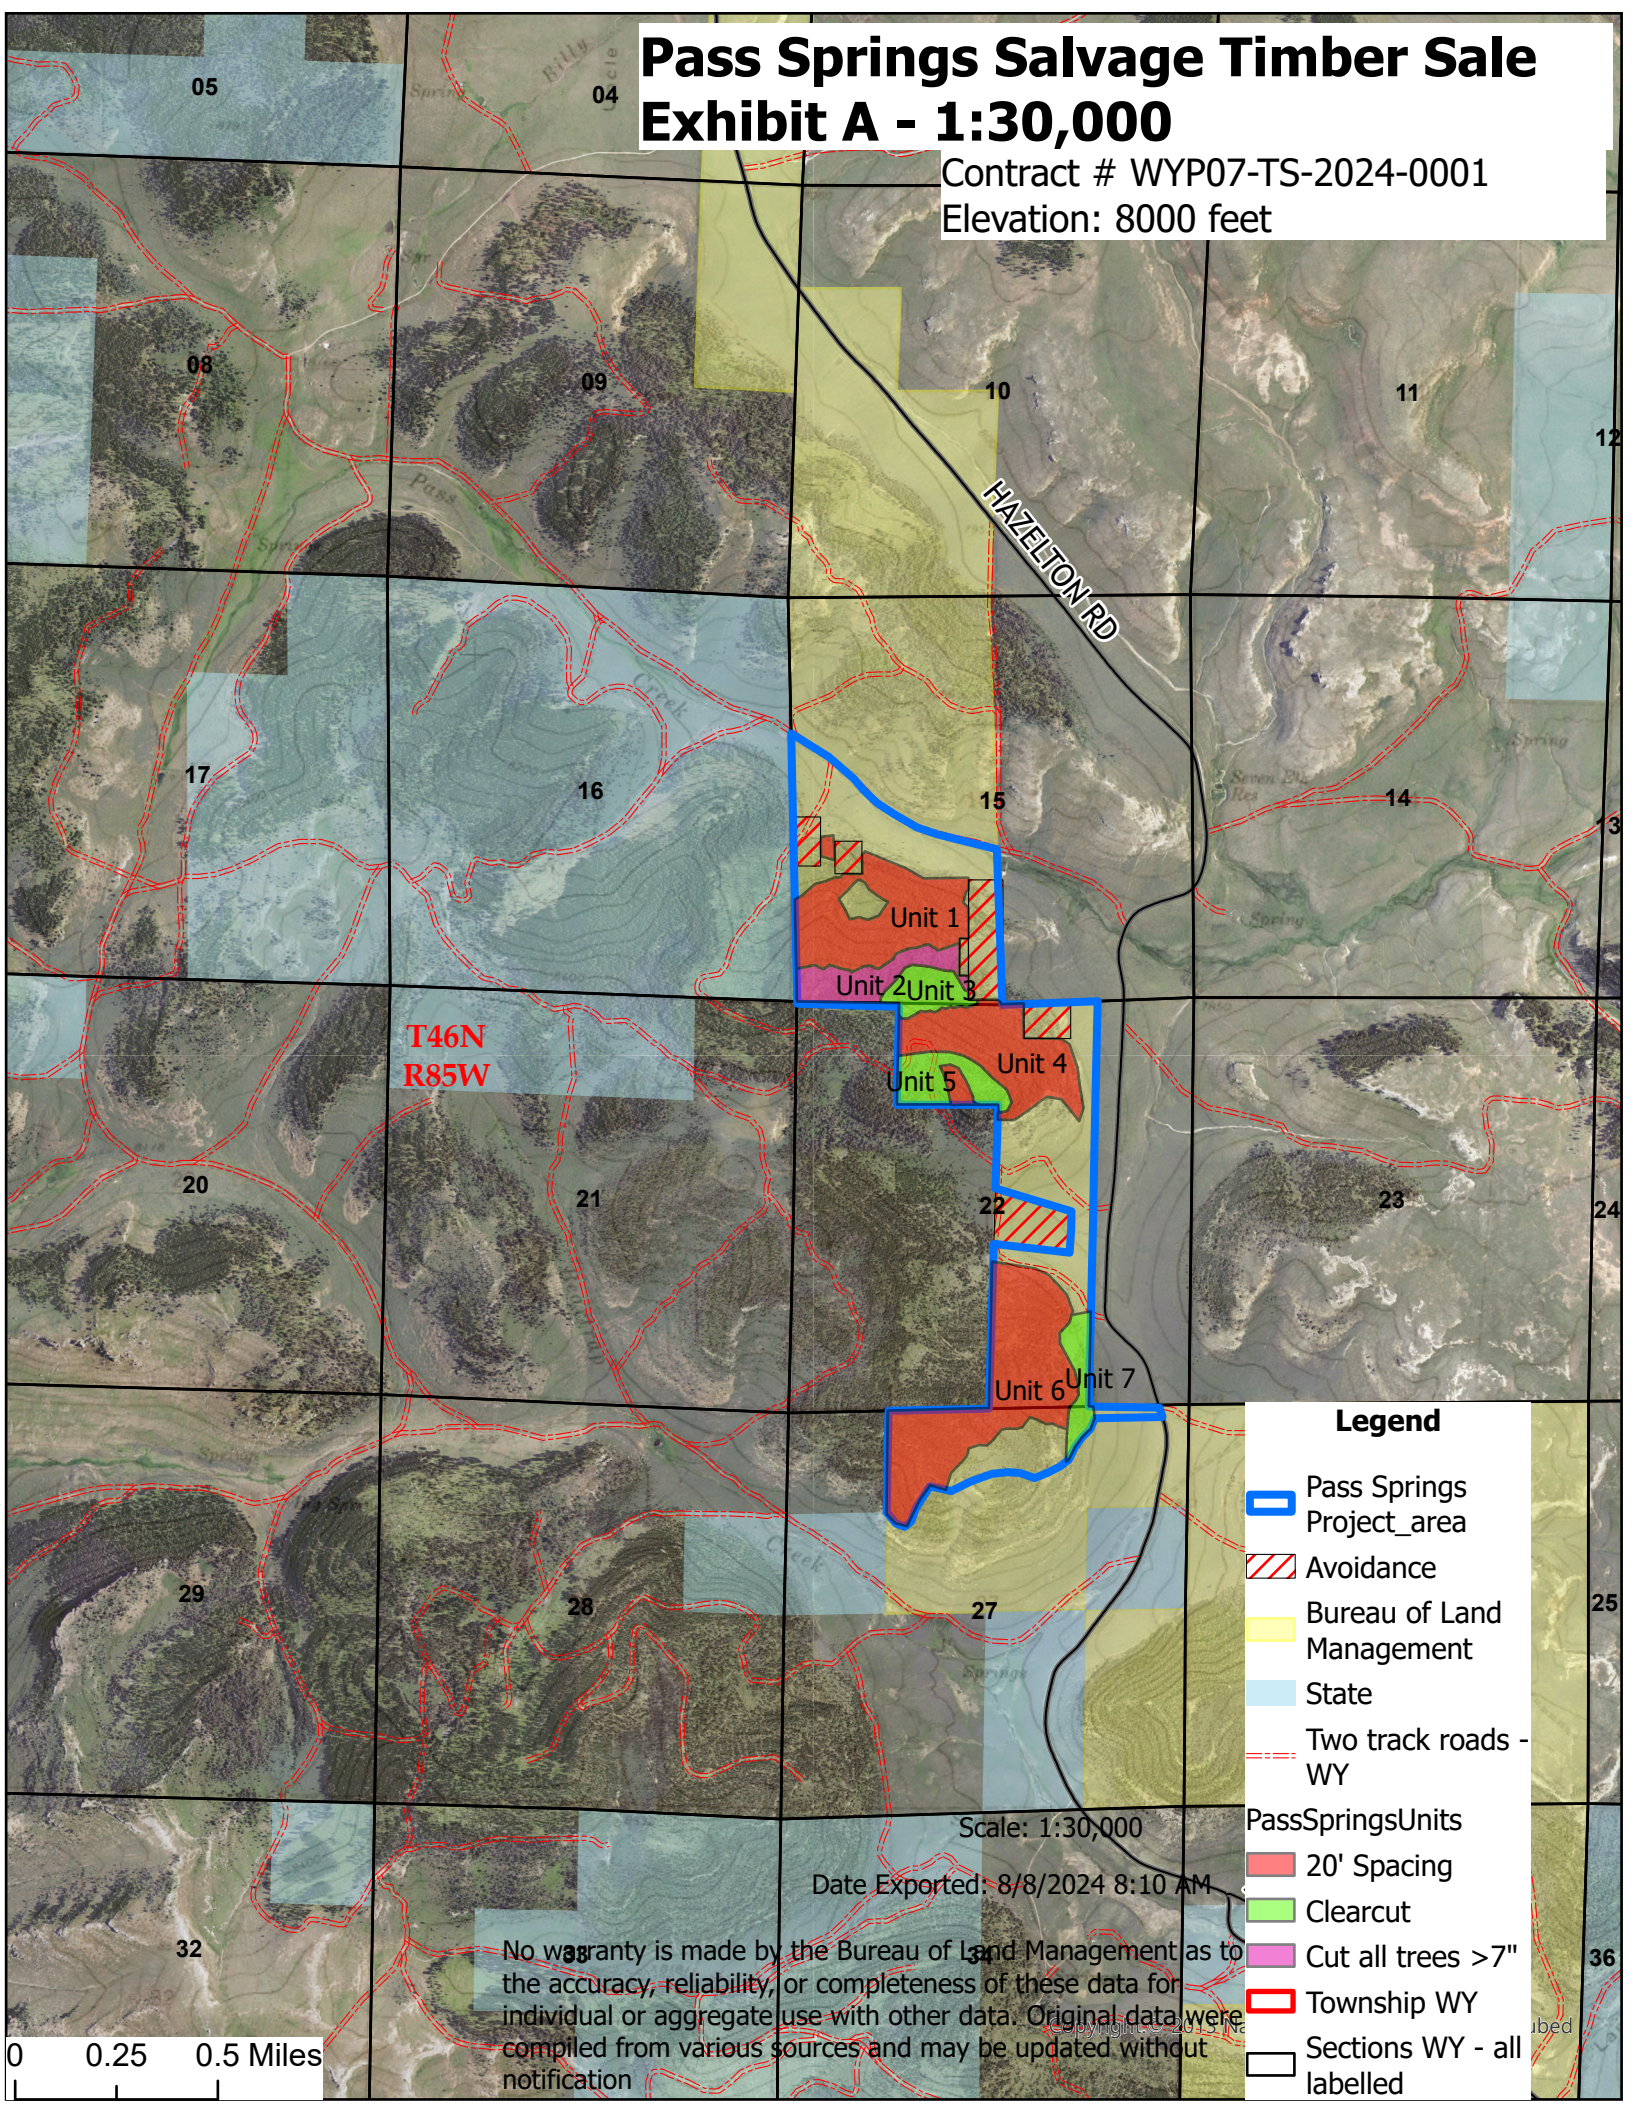

T46N  
R85W

HAZELTON RD

**Legend**


- Pass Springs Project\_area
- Avoidance
- Bureau of Land Management
- State
- Two track roads - WY

**PassSpringsUnits**

- 20' Spacing
- Clearcut
- Cut all trees >7"
- Township WY
- Sections WY - all labelled

Scale: 1:30,000

Date Exported: 8/8/2024 8:10 AM

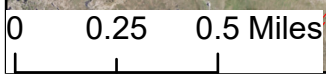

No warranty is made by the Bureau of Land Management as to the accuracy, reliability, or completeness of these data for individual or aggregate use with other data. Original data were compiled from various sources and may be updated without notification